


1 EAST ELEVATION
Scale 1:100 @ A0

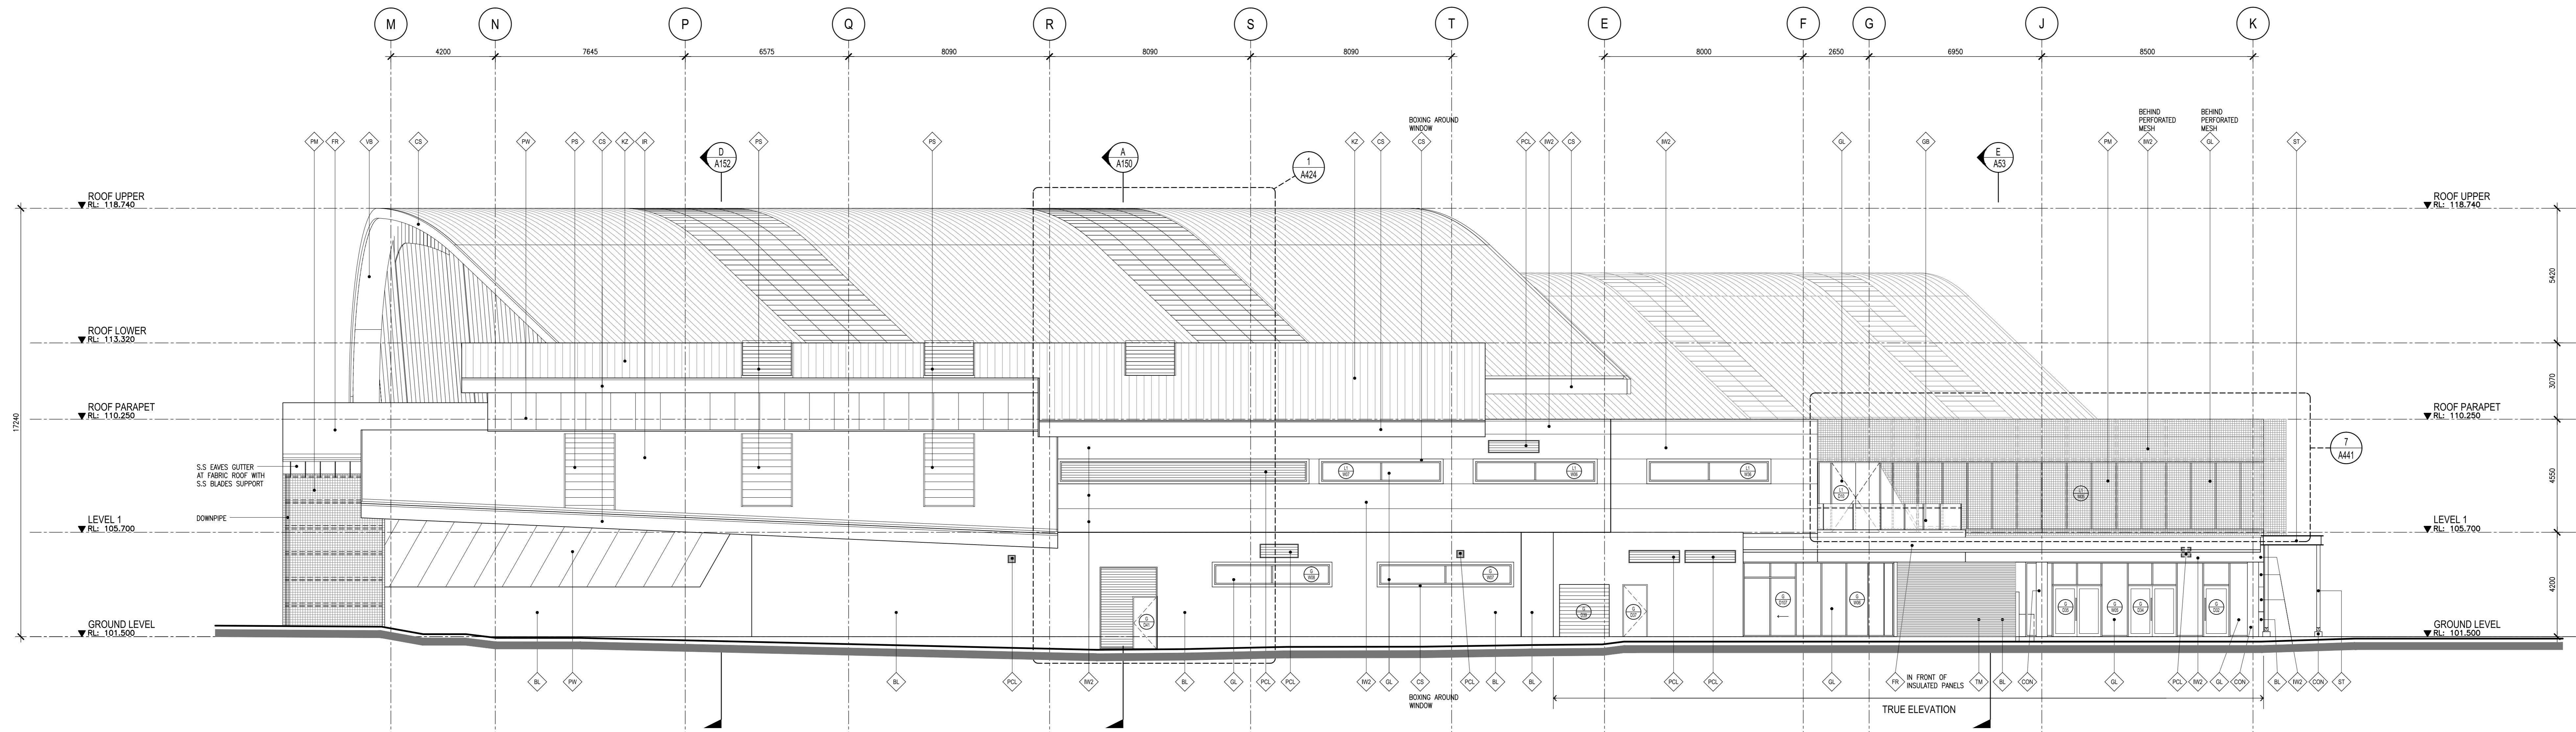

2 WEST ELEVATION
Scale 1:100 @ A0

LEGEND-ELEVATIONS & SECTIONS:

- | | | |
|--|---|---|
| <ul style="list-style-type: none"> BL RENDERED BLOCKWORK CONC CONCRETE CS COMPRESS CEMENT SHEET ICP INSULATED COLORBOND WALL PANELS ICR INSULATED COLORBOND WALL PANELS | <ul style="list-style-type: none"> IR INSULATED COLORBOND ROOF PANELS GLASS BALUSTRADE ALF ALUMINIUM FRAMED GLAZING - PVDF KALZIP KALZIP ROOF PS POLYCARBONATE SKYLIGHT PW POLYCARBONATE WALL | <ul style="list-style-type: none"> PLD POWDERCOATED ALUMINIUM LOUVER PM PERFORATED METAL MESH ST STRUCTURAL STEEL - PAINT EJV EXPRESS JOINTED VILABOARD - PAINT PF PTFE FABRIC ROOF TIMBER TIMBER DECKING |
|--|---|---|
- ABBREVIATIONS:
- CJ CONTROL JOINT
 - EJ EXPRESS JOINT
 - FG FIXED GLAZING
 - SG SPARKNET GLAZING
 - BJ BUTT JOINTED GLAZING
 - O OPENABLE GLAZING

CONSULTANTS:



PEDDLE THORP ARCHITECTS


Level 1, 525 Flinders Street
Melbourne Victoria 3000
Australia
T +61 3 9923 2222
F +61 3 9923 2223
E info@pta.com.au
W www.pta.com.au
ACN: 006 975 668

REASON FOR ISSUE:
TENDER ISSUE

THE CONTRACTOR MUST VERIFY ALL DIMENSIONS ON SITE BEFORE COMMENCING ANY WORK OR MAKING OF ANY SHOP DRAWINGS. FIGURED DIMENSIONS MUST BE USED IN PREFERENCE TO SCALED DIMENSIONS. ALL SCALED DIMENSIONS MUST BE VERIFIED ON SITE. THIS DRAWING IS COPYRIGHT AND REMAINS THE PROPERTY OF THE ARCHITECT.

PROJECT No:
31-0083

NORTH:

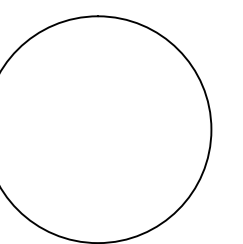

PROJECT:
RINGWOOD DISTRICT
AQUATIC CENTRE

TITLE:
ELEVATIONS
EAST & WEST

SCALE:
1:100 @ A0

DRAWING No:

A103

REVISION:

TD